

TYPICAL UNIT A

SCALE 3/16" = 1' - 0"




THE WATERMARK

GRAND CAYMAN

www.thewatermarkcayman.com

info@thewatermarkcayman.com

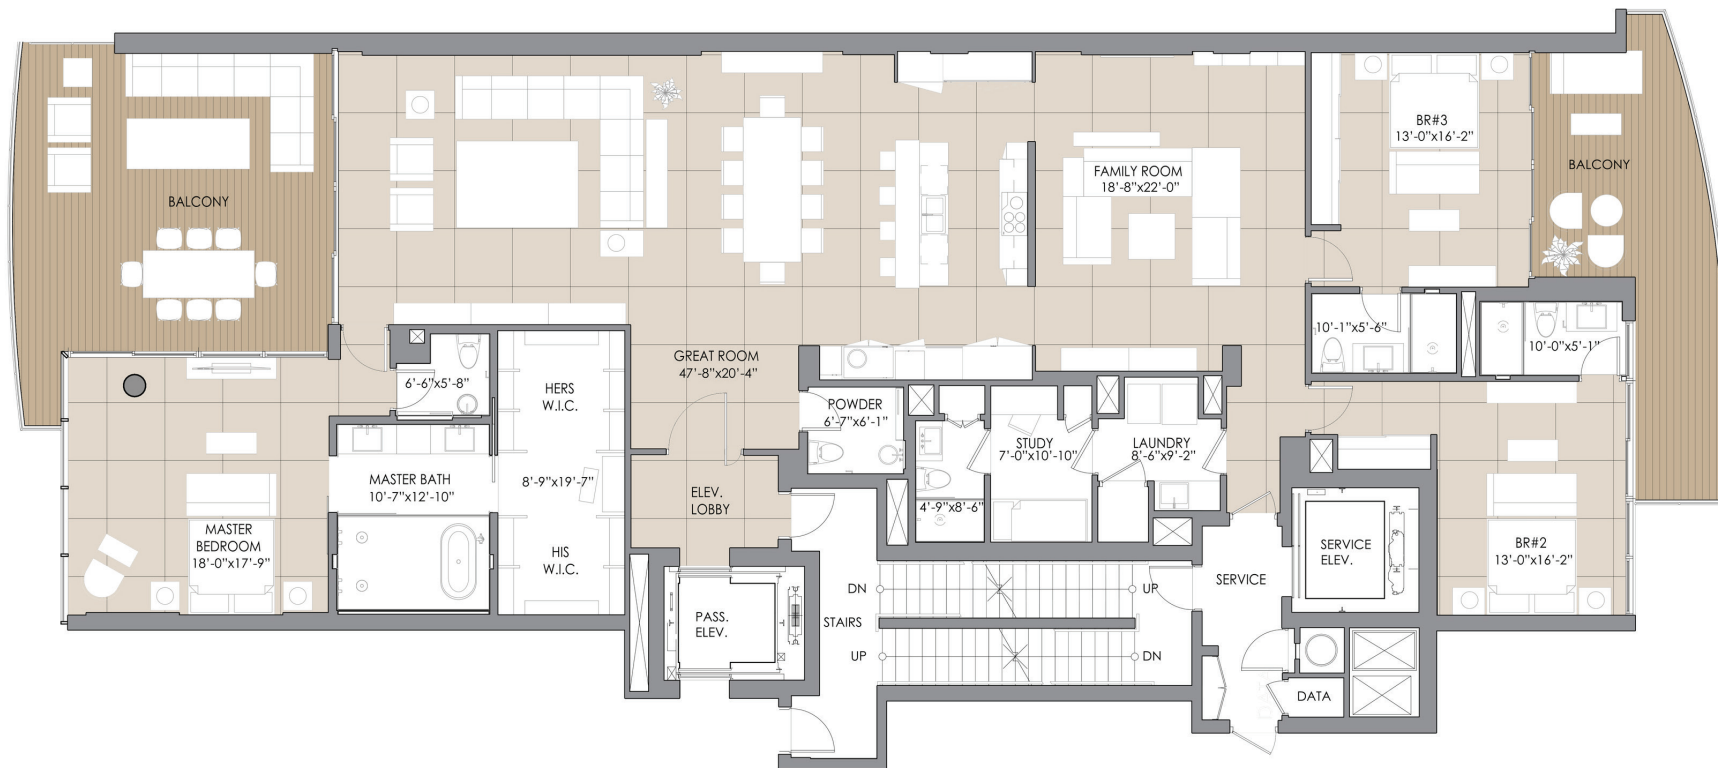

3 BEDROOMS | 4.5 BATH | FAMILY ROOM & STUDY

INDOOR LIVING AREA 3,502.67 SQ.FT.
OUTDOOR LIVING AREA 754.24 SQ.FT.

TOTAL LIVING AREA 4,247.91 SQ.FT.

UNITS USING THIS FLOOR PLAN:

- 203
- 303
- 403
- 503
- 603
- 703
- 803
- 903

