


TYPICAL END UNIT NORTH

SCALE 3/16" = 1' - 0"



THE WATERMARK
GRAND CAYMAN

www.thewatermarkcayman.com
info@thewatermarkcayman.com

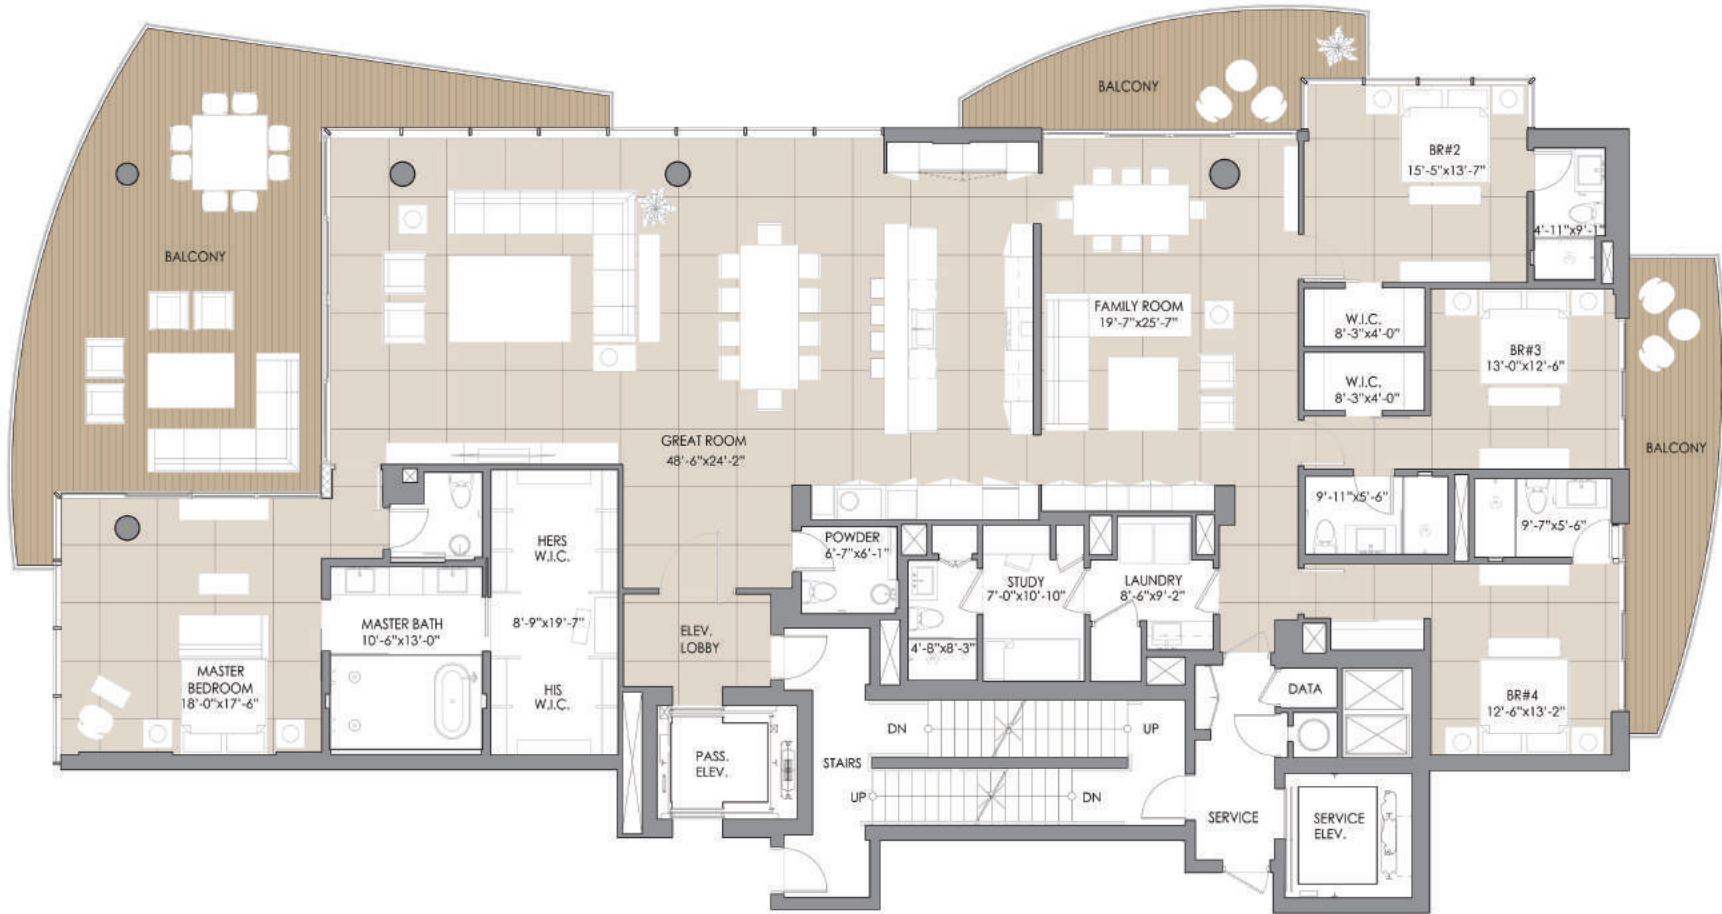

4 BEDROOMS | 5.5 BATH | FAMILY ROOM & STUDY

INDOOR LIVING AREA 4,033.8 SQ.FT.
OUTDOOR LIVING AREA 998.69 SQ.FT.

TOTAL LIVING AREA 5,032.49 SQ.FT.

UNITS USING THIS FLOOR PLAN:

- 201
- 301
- 401
- 501
- 601
- 701
- 801

