

TYPICAL UNIT B

SCALE 3/16" = 1' - 0"




THE WATERMARK

GRAND CAYMAN

www.thewatermarkcayman.com

info@thewatermarkcayman.com

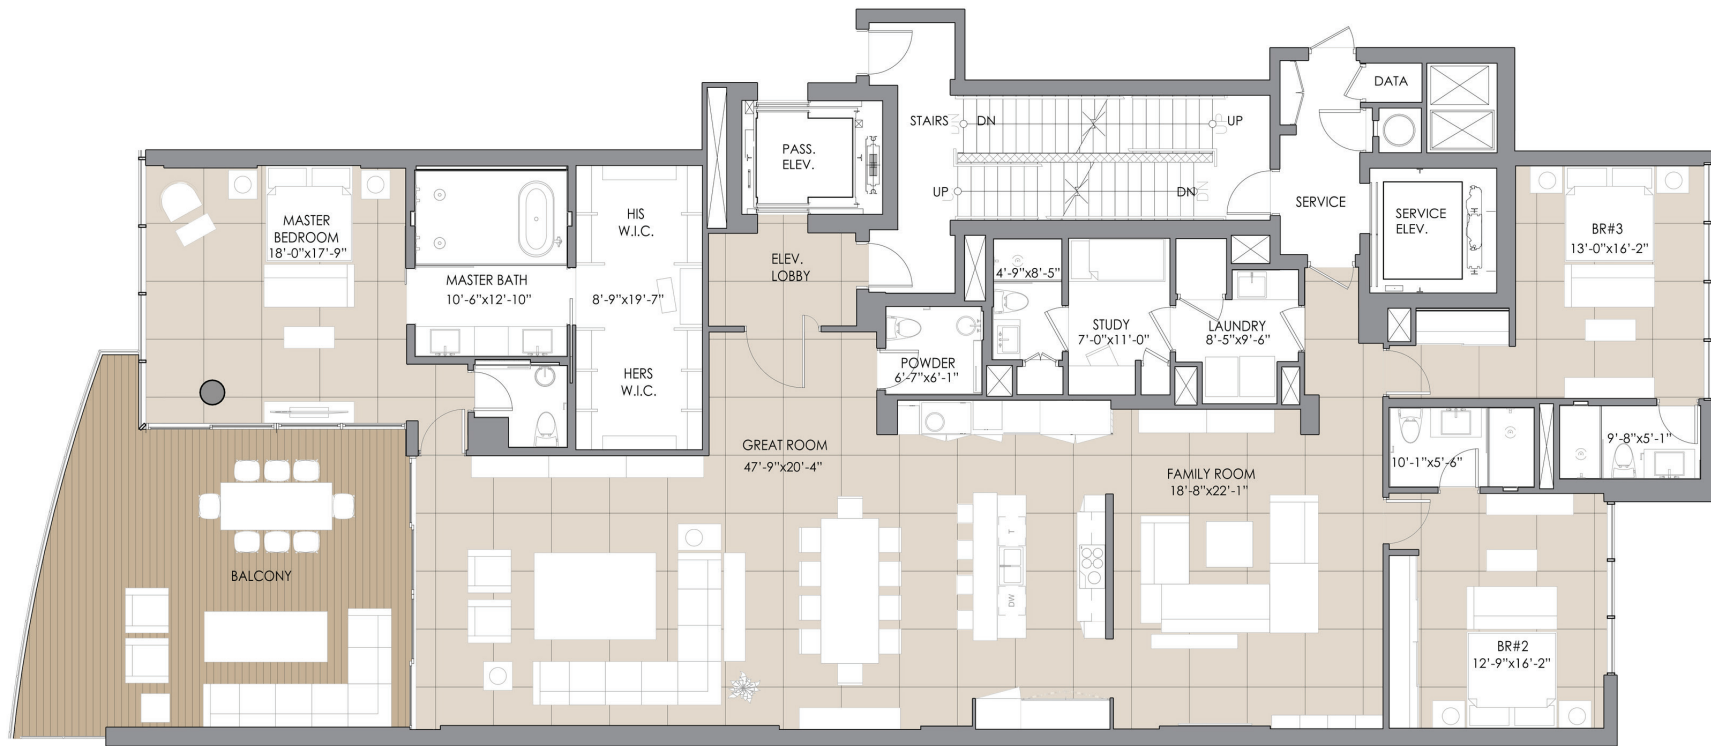

3 BEDROOMS | 4.5 BATH | FAMILY ROOM & STUDY

INDOOR LIVING AREA 3,502.67 SQ.FT.
 OUTDOOR LIVING AREA 547.41 SQ.FT.

TOTAL LIVING AREA 4,050.08 SQ.FT.

UNITS USING THIS FLOOR PLAN:

- 202
- 302
- 402
- 502
- 602
- 702
- 802
- 902

