

TYPICAL UNIT A


SCALE 3/16" = 1' - 0"



THE WATERMARK

GRAND CAYMAN

www.thewatermarkcayman.com  
info@thewatermarkcayman.com

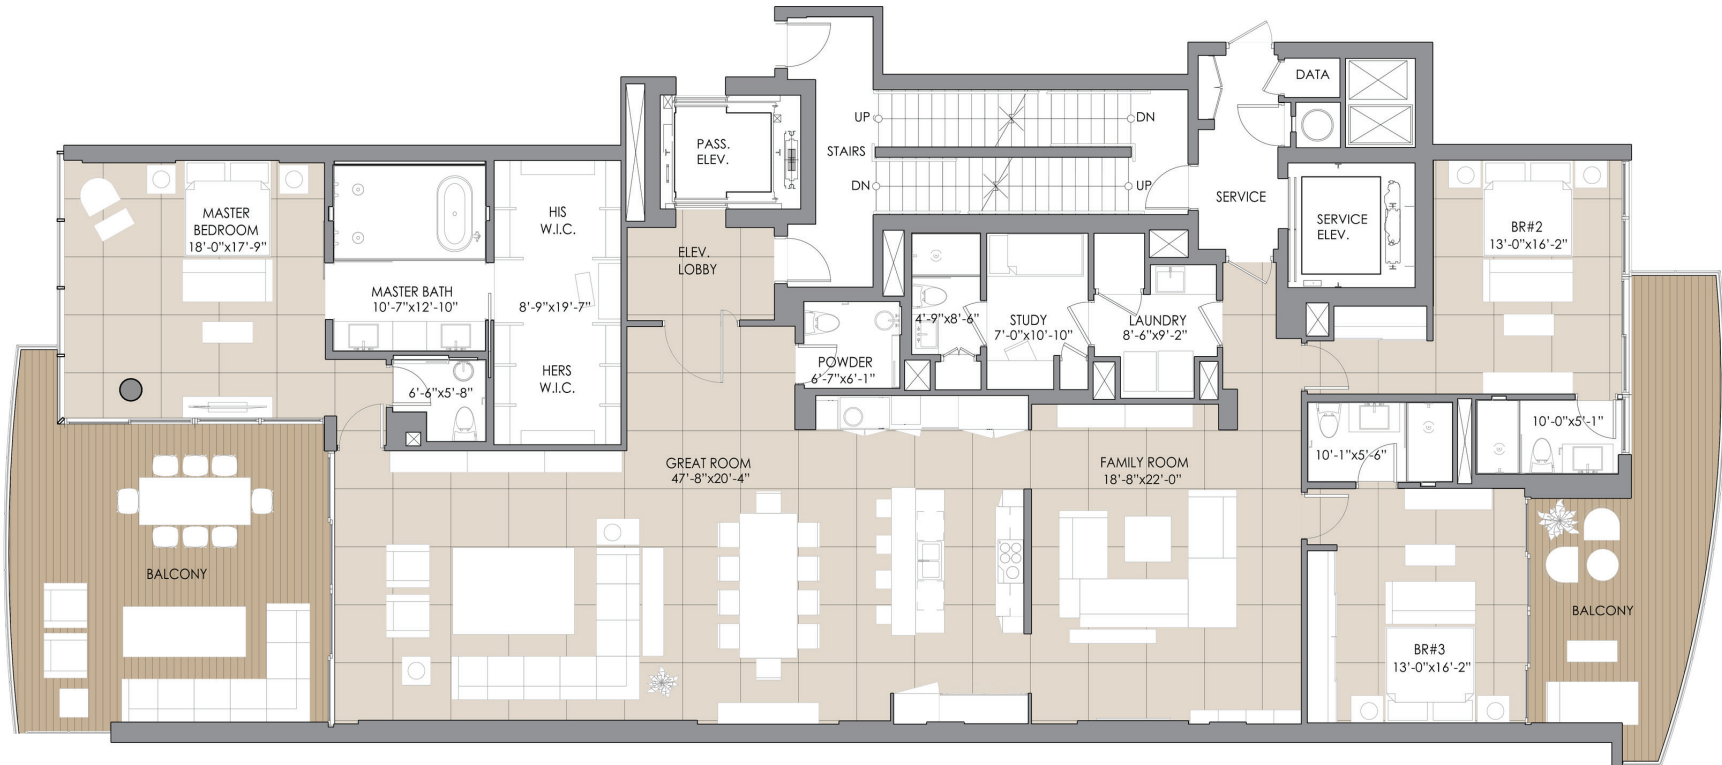

3 BEDROOMS | 4.5 BATH | FAMILY ROOM & STUDY

INDOOR LIVING AREA 3,502.67 SQ.FT.  
OUTDOOR LIVING AREA 754.24 SQ.FT.

TOTAL LIVING AREA 4,247.91 SQ.FT.

UNITS USING THIS FLOOR PLAN:

- 204
- 304
- 404
- 504
- 604
- 704
- 804
- 904

